


PROJECT: LAKEPONTE PLAZA
DESIGNED BY: D. ARCHITECTS, LLC

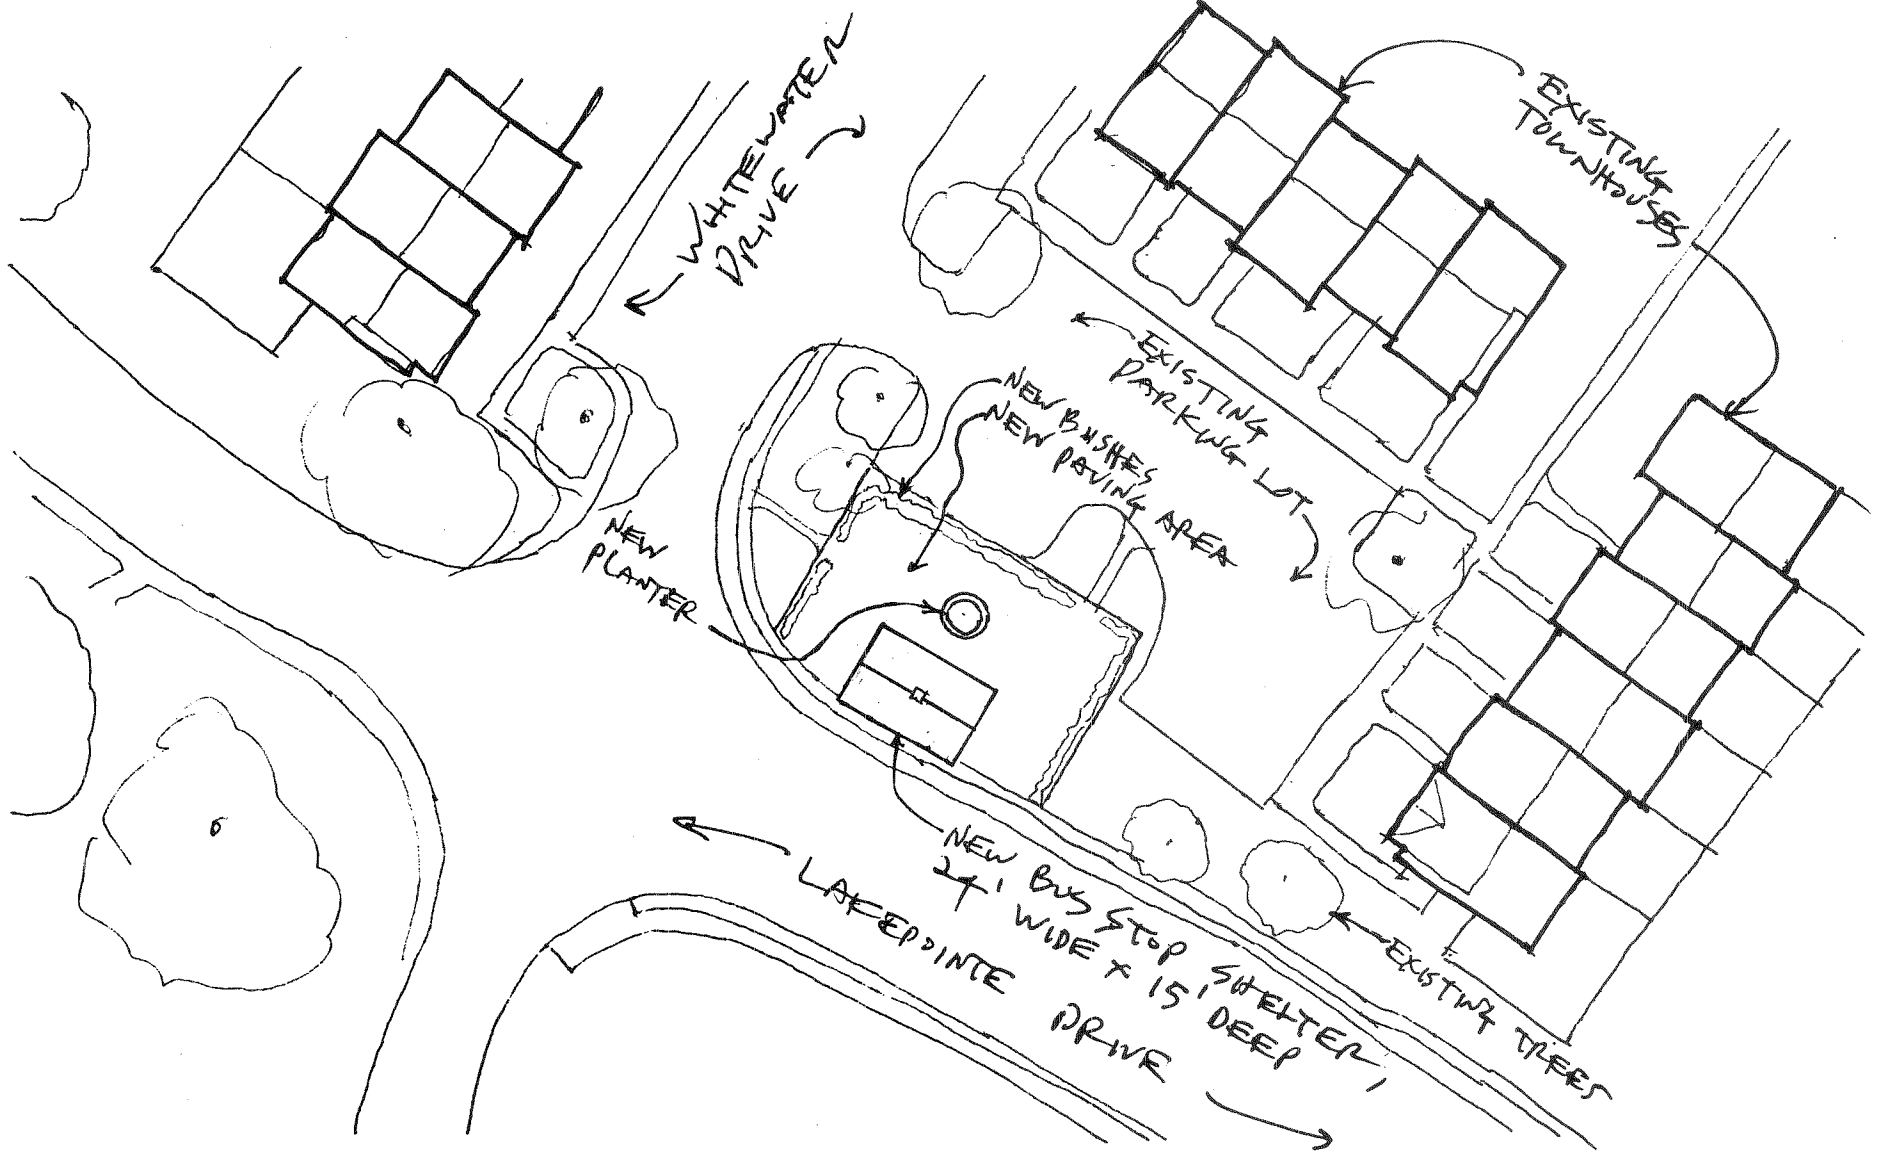

NEW SITE PLAN

SCALE: 1" = 40'

DATE: MARCH 16, 2009


PROJECT: LAKEPOINTE PLAZA

DESIGNED BY:
DO ARCHITECTS,
LLC

↑ WHITEWATER DRIVE

EXISTING PARKING LOT

NEW SIDEWALK

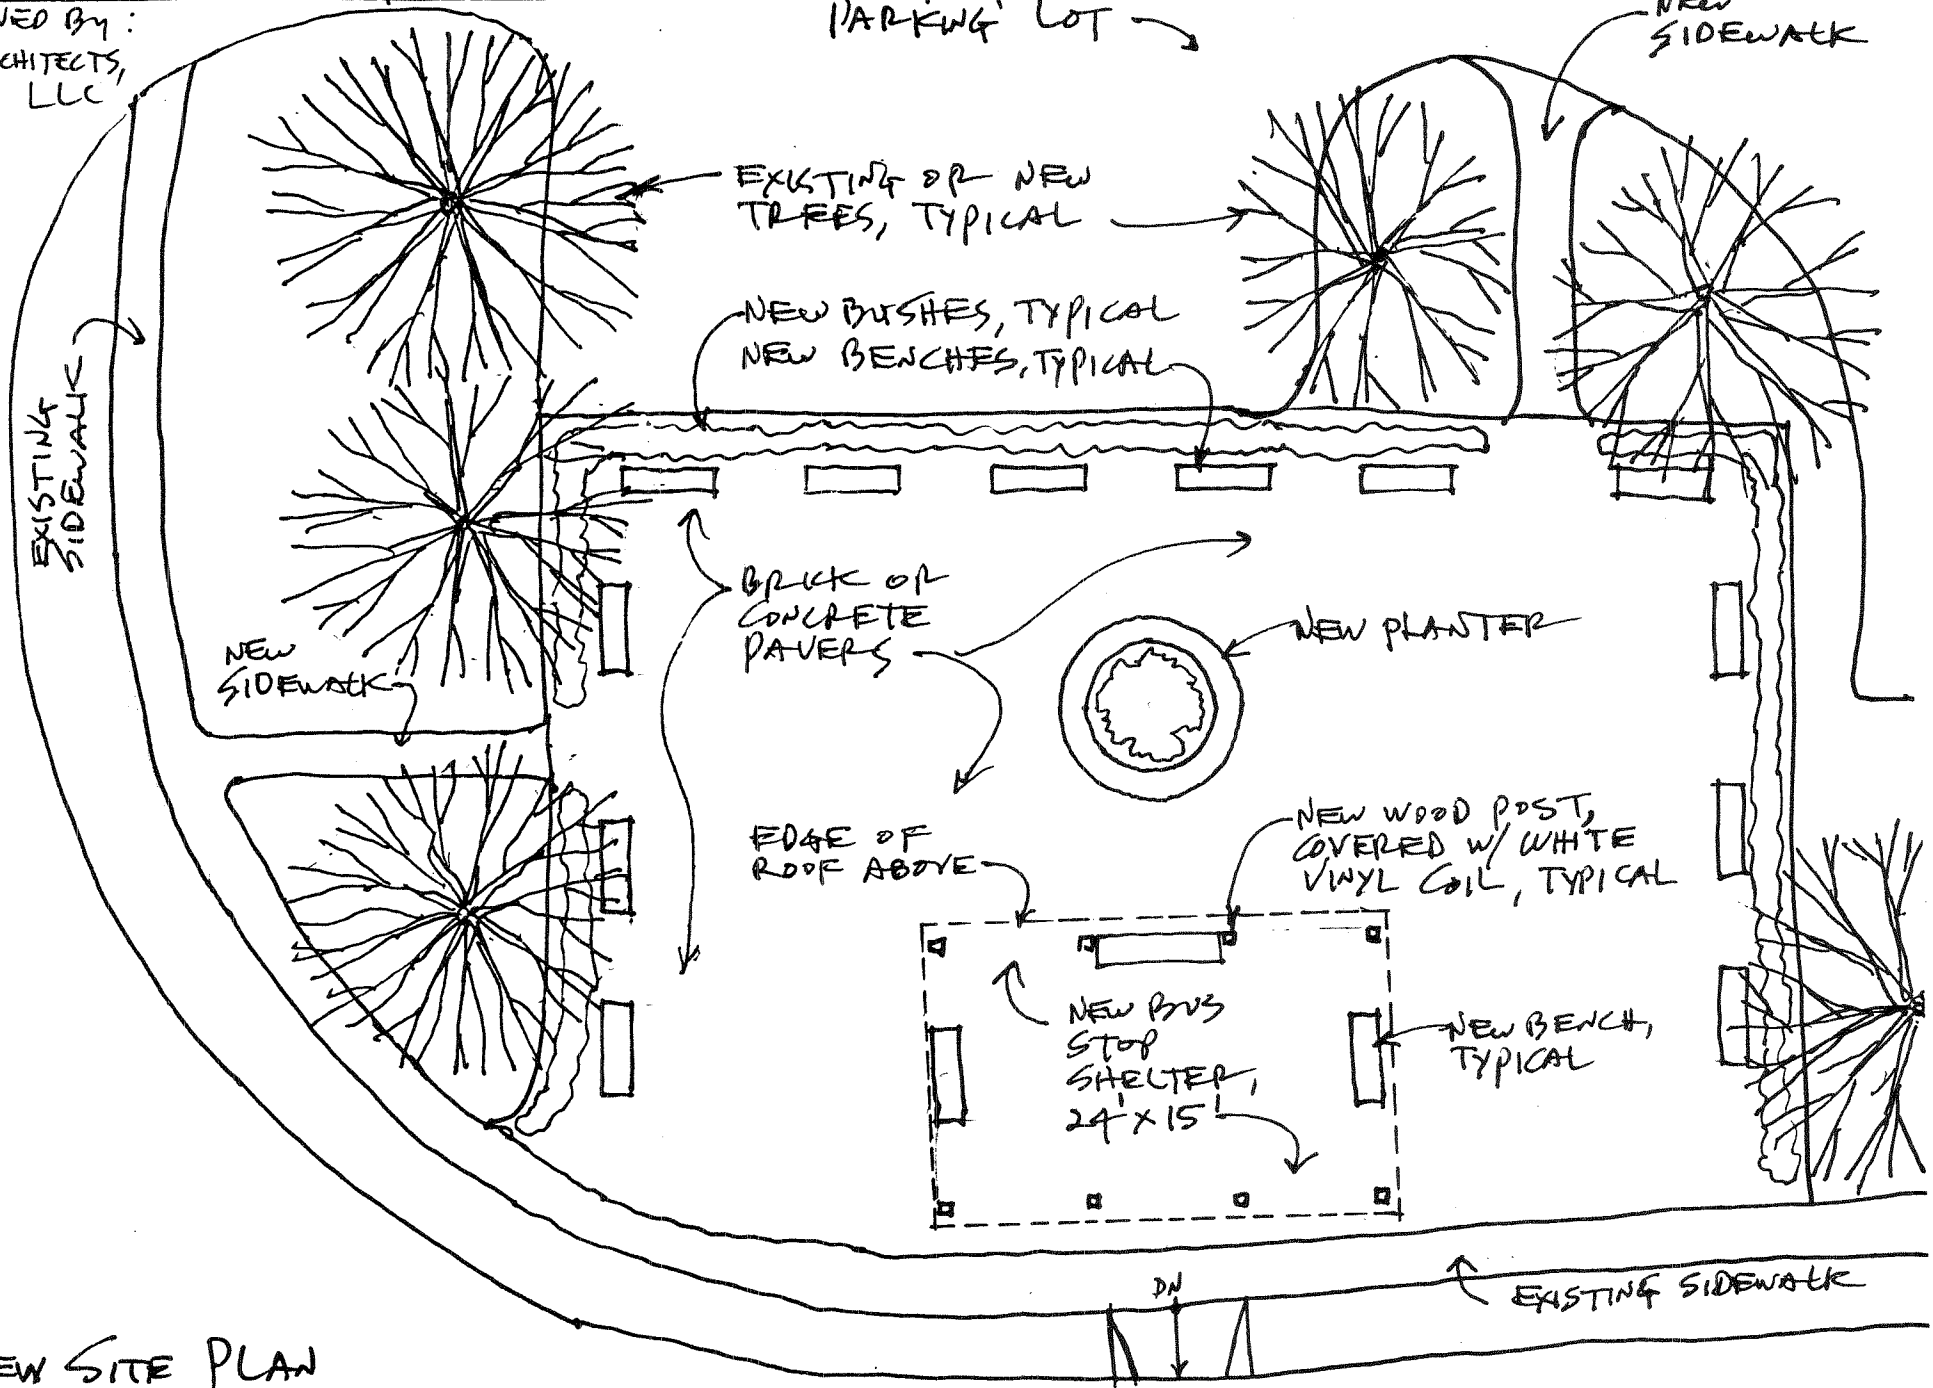


NEW SITE PLAN

SCALE: 1" = 10'

DATE: MARCH 16, 2009

← LAKEPOINTE DRIVE →

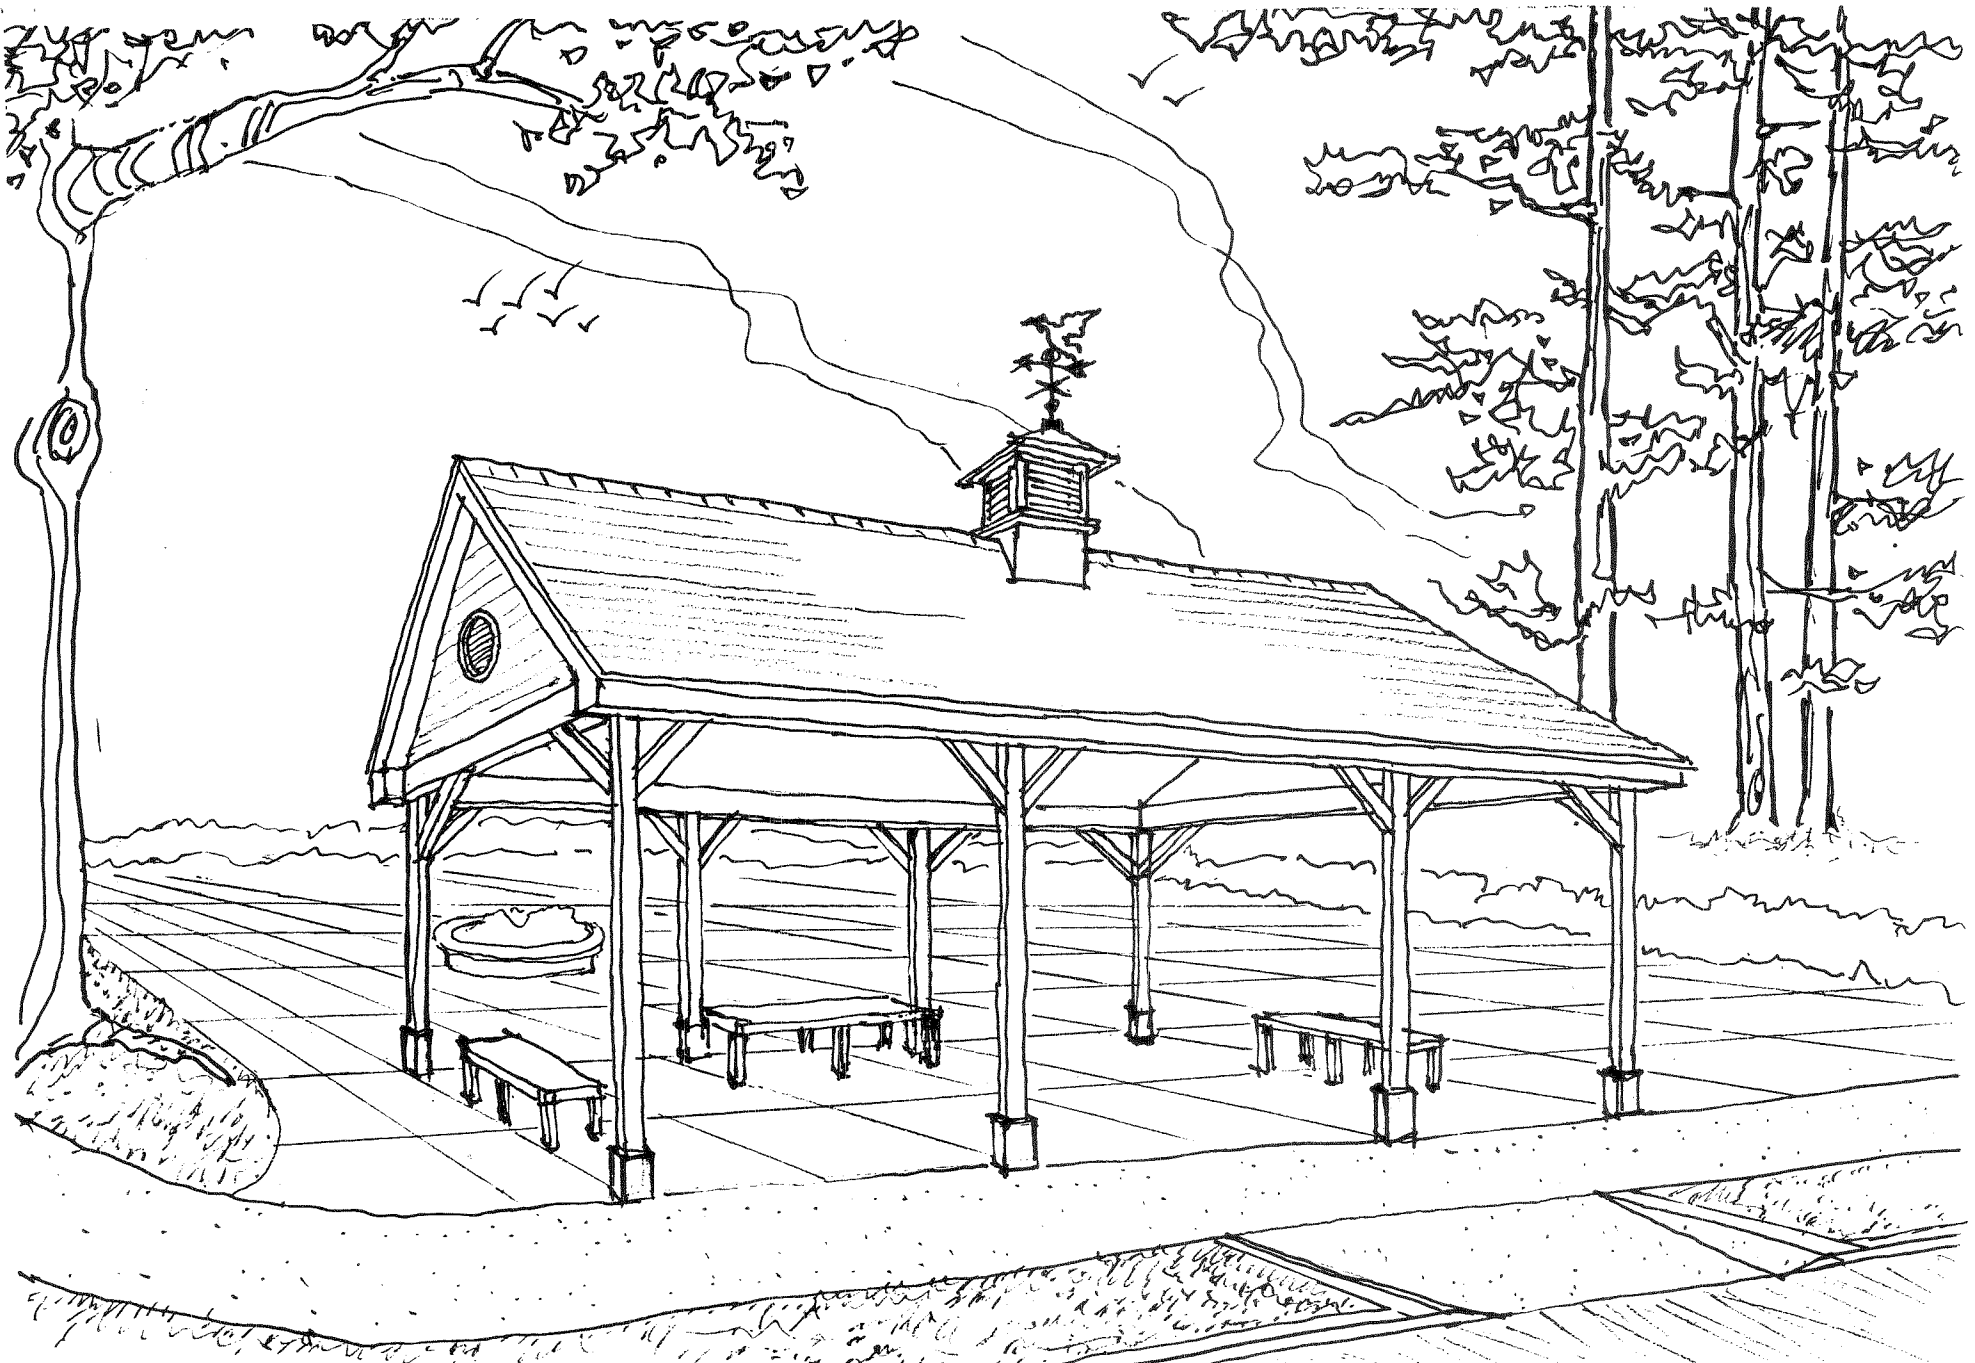

LAKEPOINTE PLAZA

PERSPECTIVE

DESIGNED BY: DO ARCHITECTS, LLC